


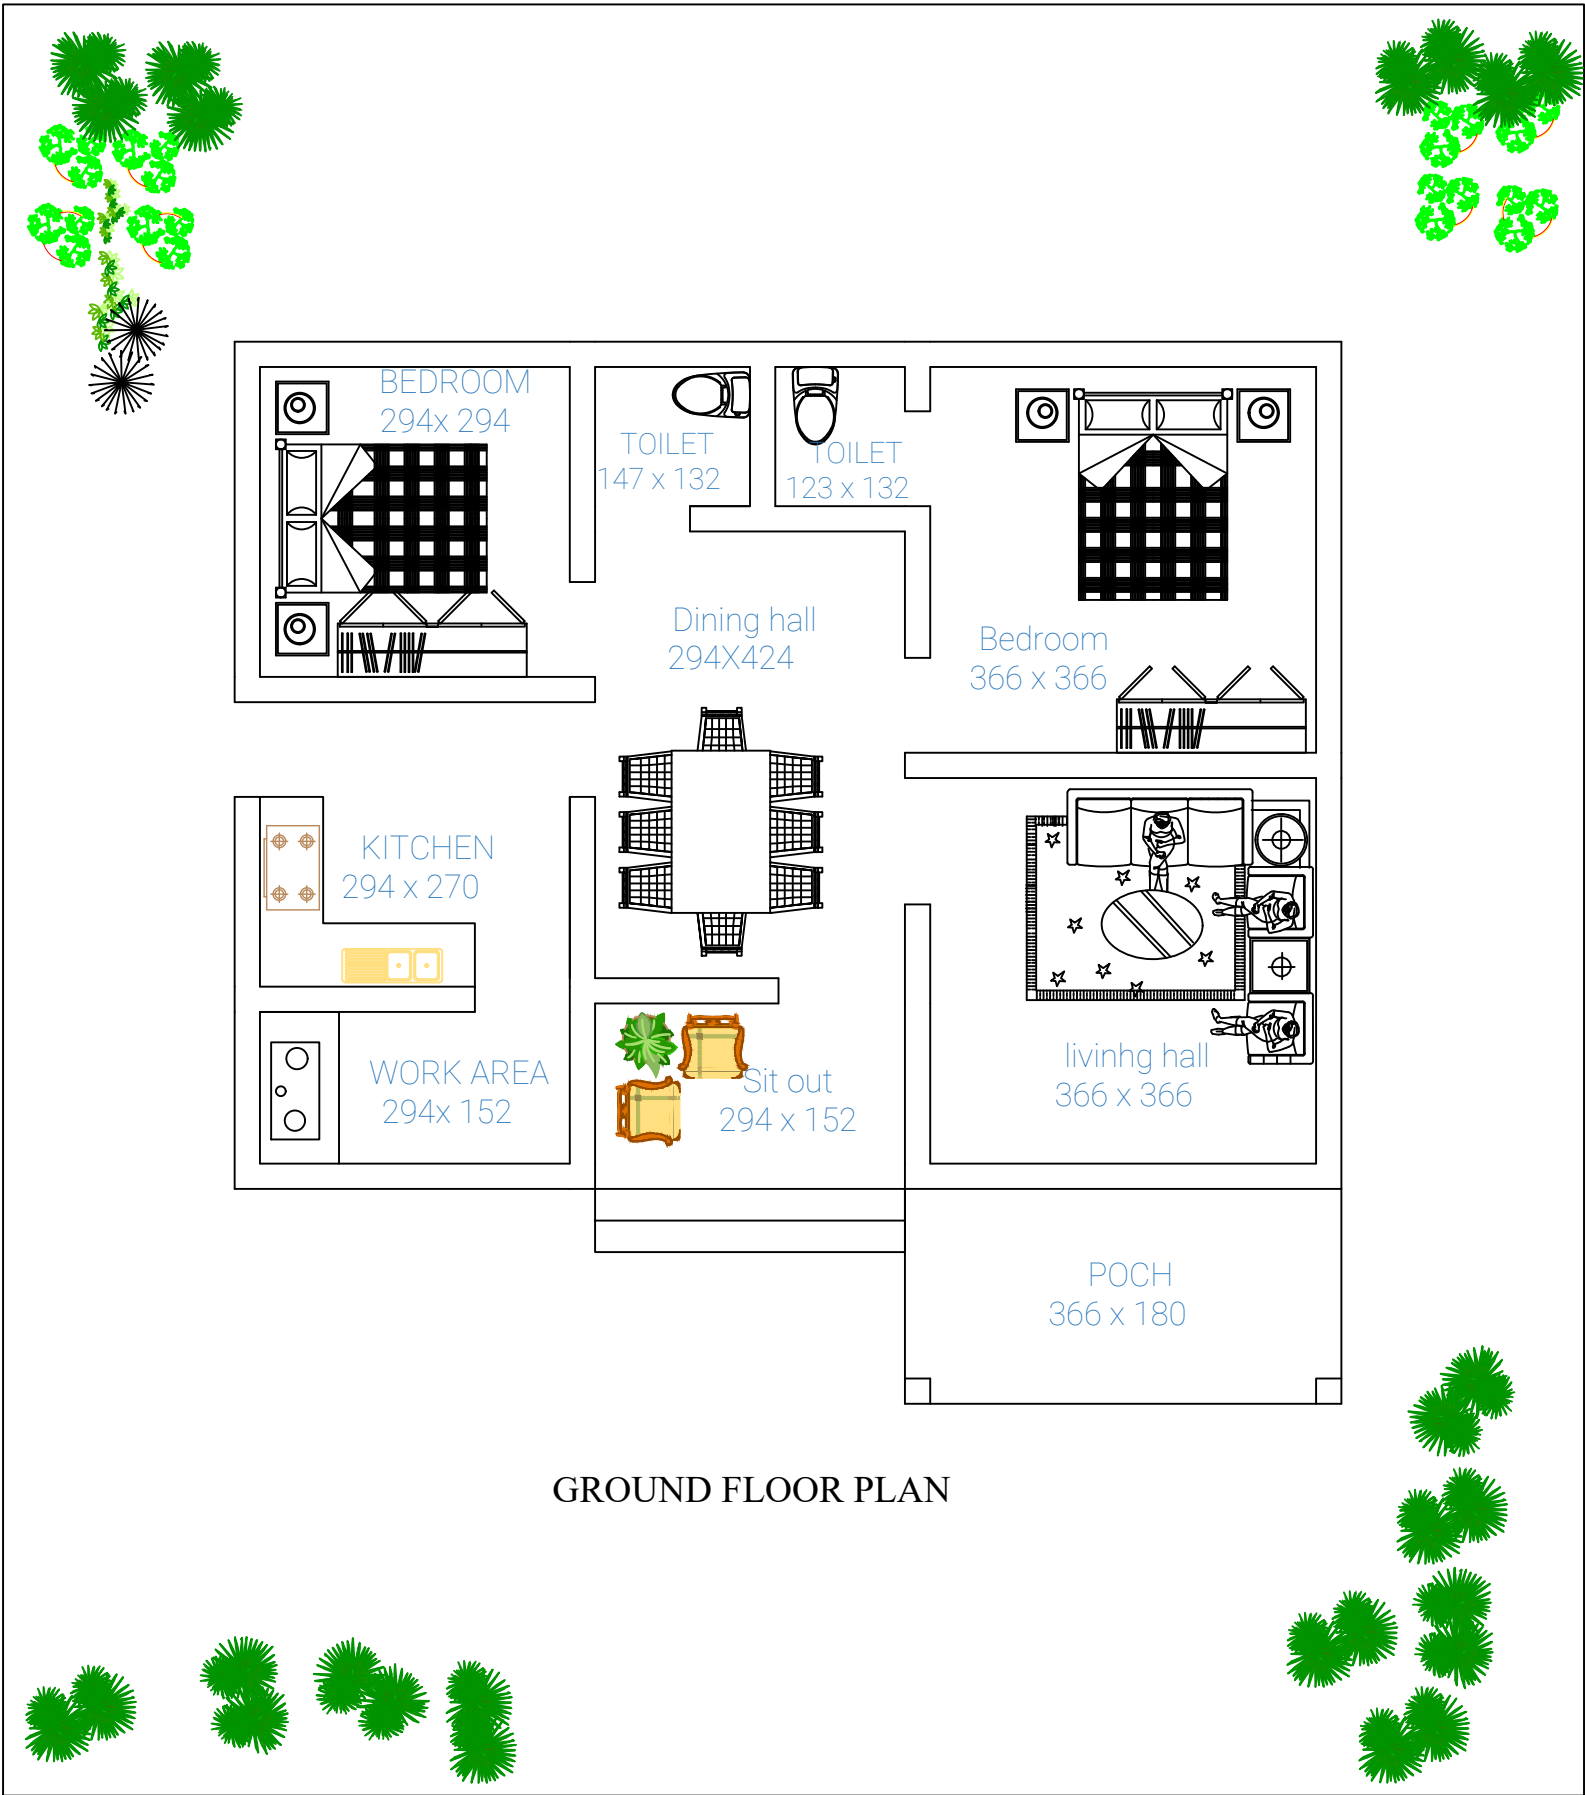

GROUND FLOOR PLAN

<u>PROJECT</u> RESIDENTIAL DRAWING		DATE : 25/12/2020 SHEET NO : 1		REV : 15	CONSULTANT : TURNKEY BUILDER's MUNDUR, PALAKKAD MOBILE : 7012749495
<u>CLEINT :</u> JYOTHI ANJALI		<u>AREA DETAILS</u>			
		GROUND FLOOR :		1000 SQFEET	
		FIRST FLOOR :		-	
<u>SHEET TITILE</u> GROUND FLOOR PLAN		DESIGN :		JABIR IBRAHIM B	
		DRAWN :		<u>JABIR IBRAHIM B</u>	



TURN KEY BUILDERS
YOU DREAM IT WE BUILD IT

