



1140

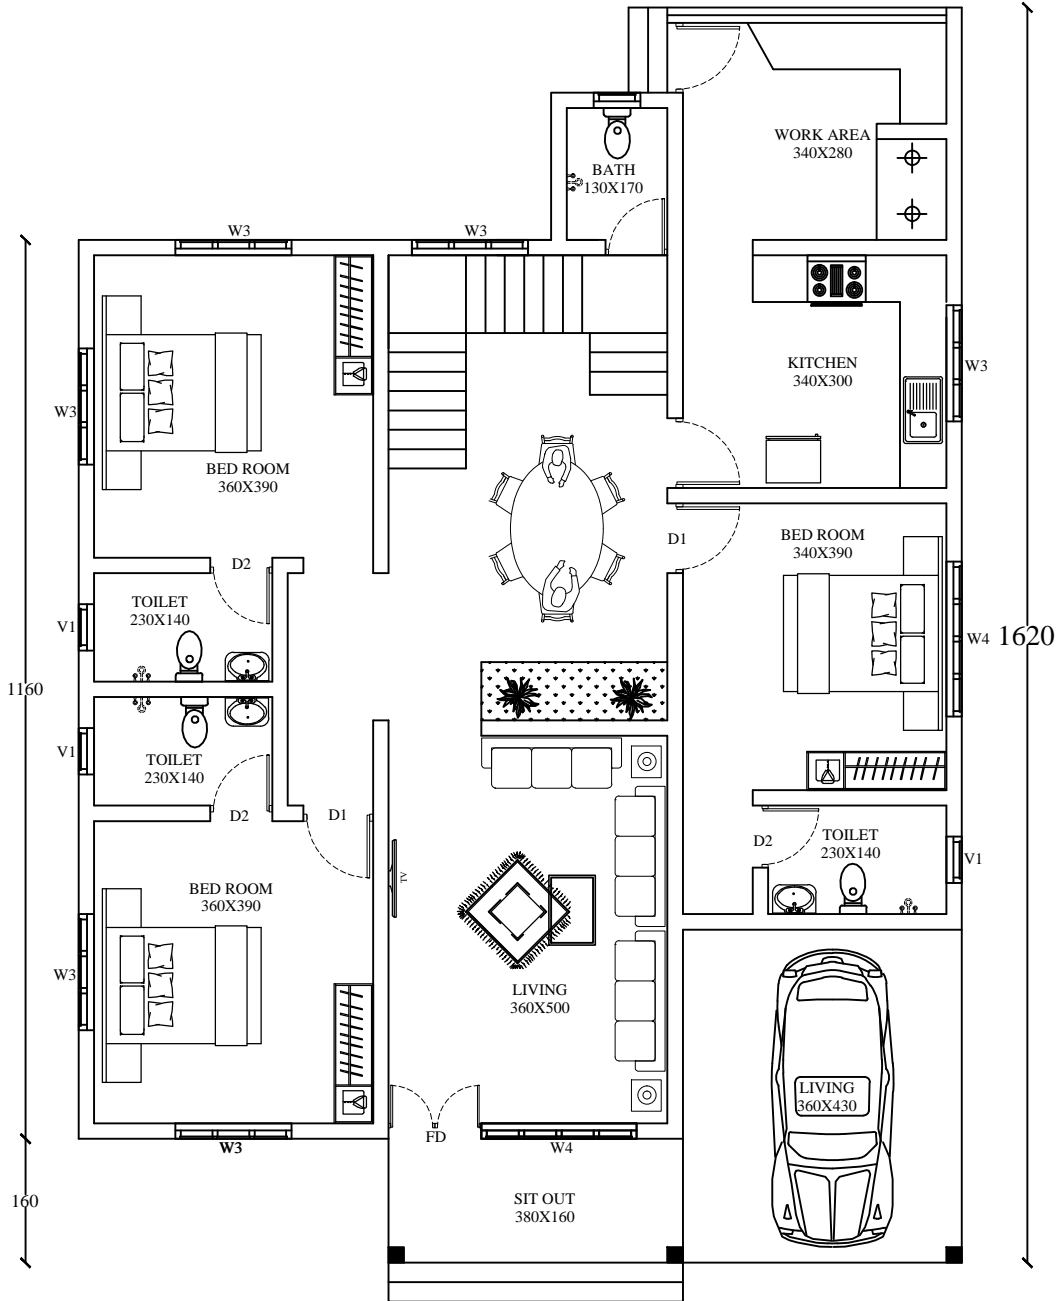

GROUND FLOOR PLAN 1538 SQ FT
PORTCH 167 SQ FT

Project No:	Project Name: RESIDENCE AT PERINERY	Drawing title: Design Drawings	Drawing Type: Design Drawings <input checked="" type="checkbox"/> Construction Drawings <input type="checkbox"/>	Project consultant:	Office seal:
Sheet No:	Client: SUBI	Revision:	Note:	 <p>EMMANUVEL'S Architects & Engineers A Complete Architectural Design Studio VALLITHODE Ph : 9526662451, 9207272451 E-mail: emmanuvelarchitects@gmail.com</p>	
Drawing No :	Date : 12-11-2018		(1) THIS DRAWING IS NOT TO BE SCALED - ONLY THE DIMENSIONS NOTED TO BE FOLLOWED.		
Revision No :	Scale : 1:100		(2) ALL DIMENSIONS IN CENTIMETERS UNLESS OTHERWISE NOTED.		
Drawn by : ASHIK	Checked by : STIJO		(3) STRUCTURAL DRAWING STRICTLY TO BE FOLLOWED.		