


SARAVANAN

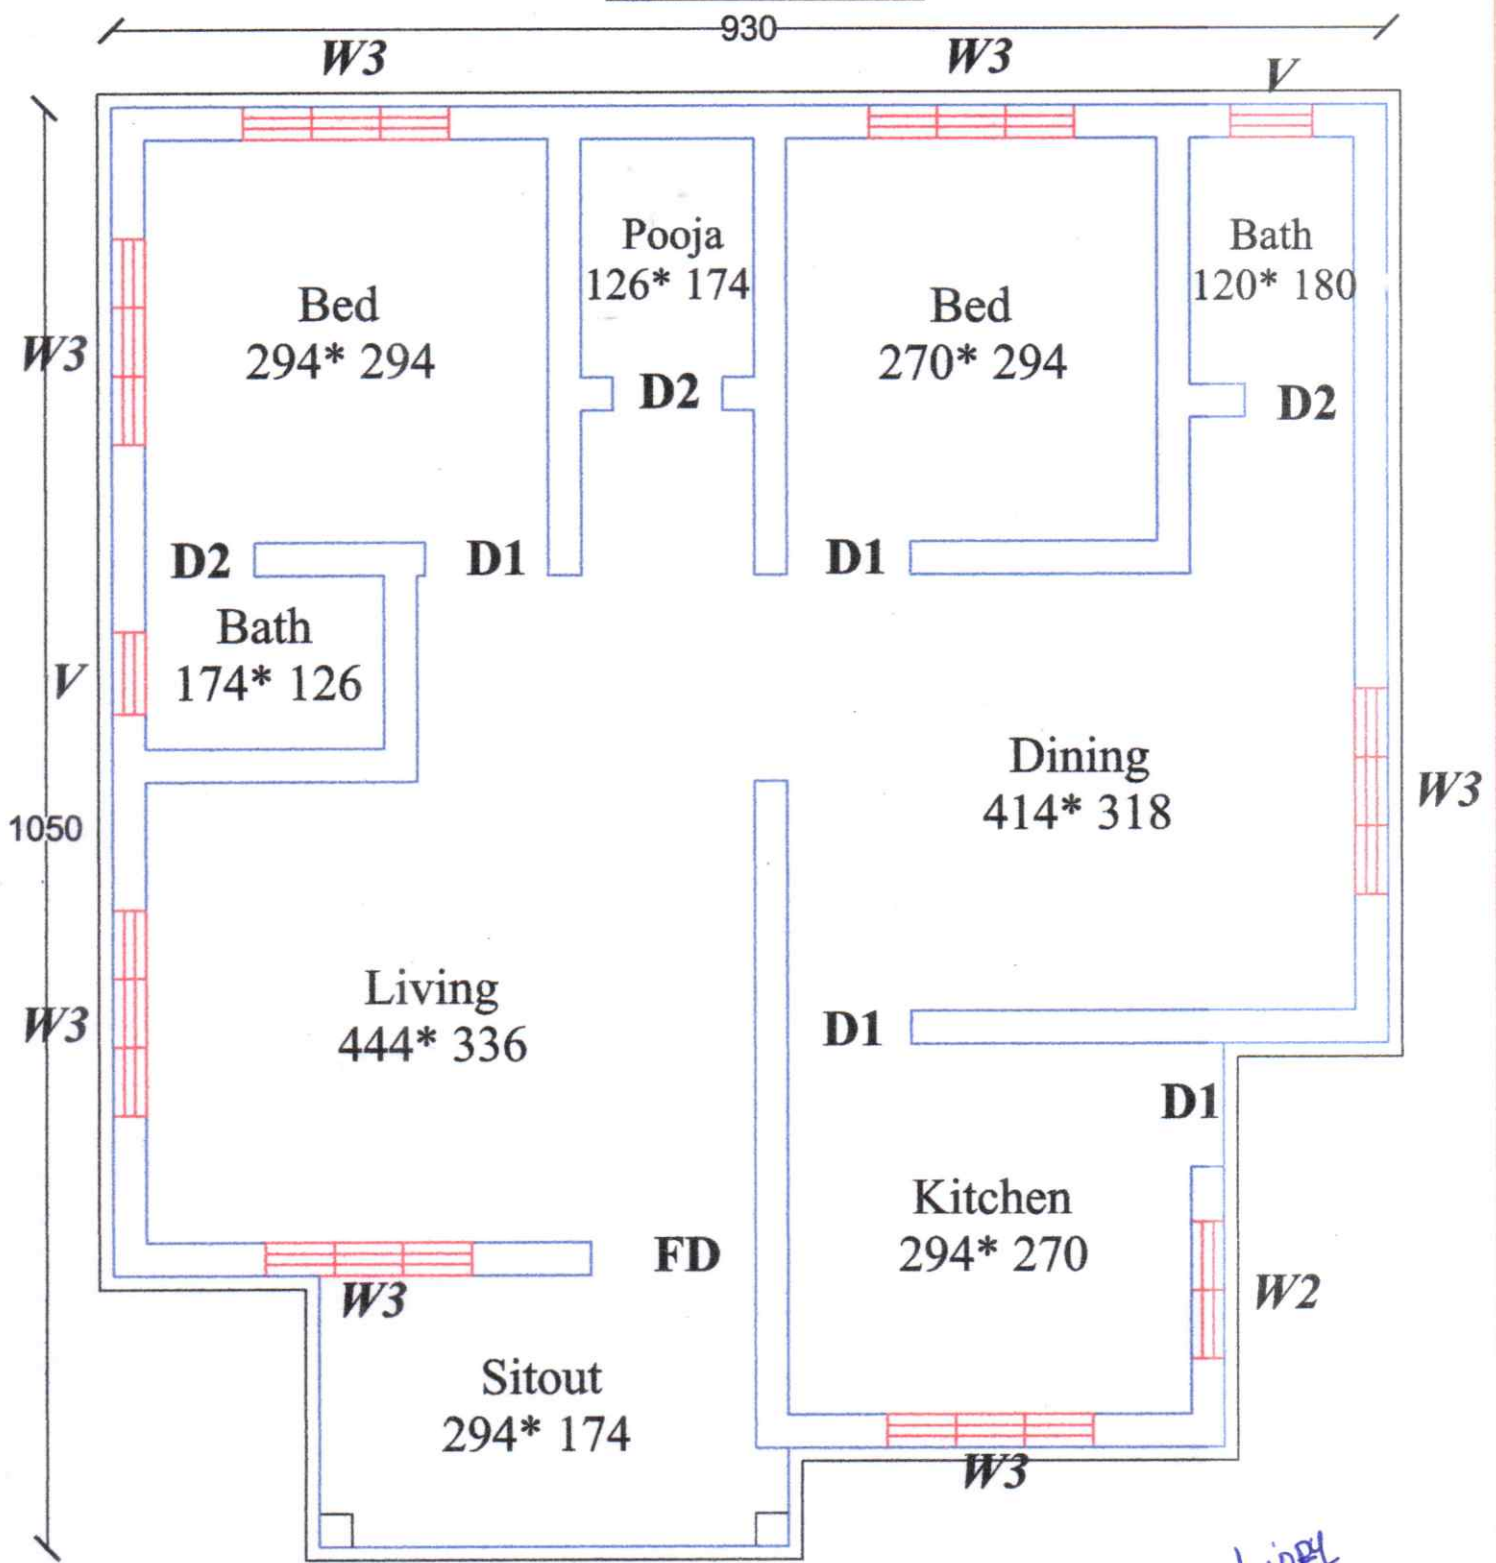

PLAN - 91.99 Sqm (989.81Sqft)

Chippy

CHIPPY.J
CHUNDAKKAD, AY KAD-678 683
ENGINEER-A
Reg. No: E-2050/08/14550/KND/306/2019/EA
REGISTERED OF URBAN AFFAIRS
GOVT. OF KERALA